


COUPE EE - 1/50

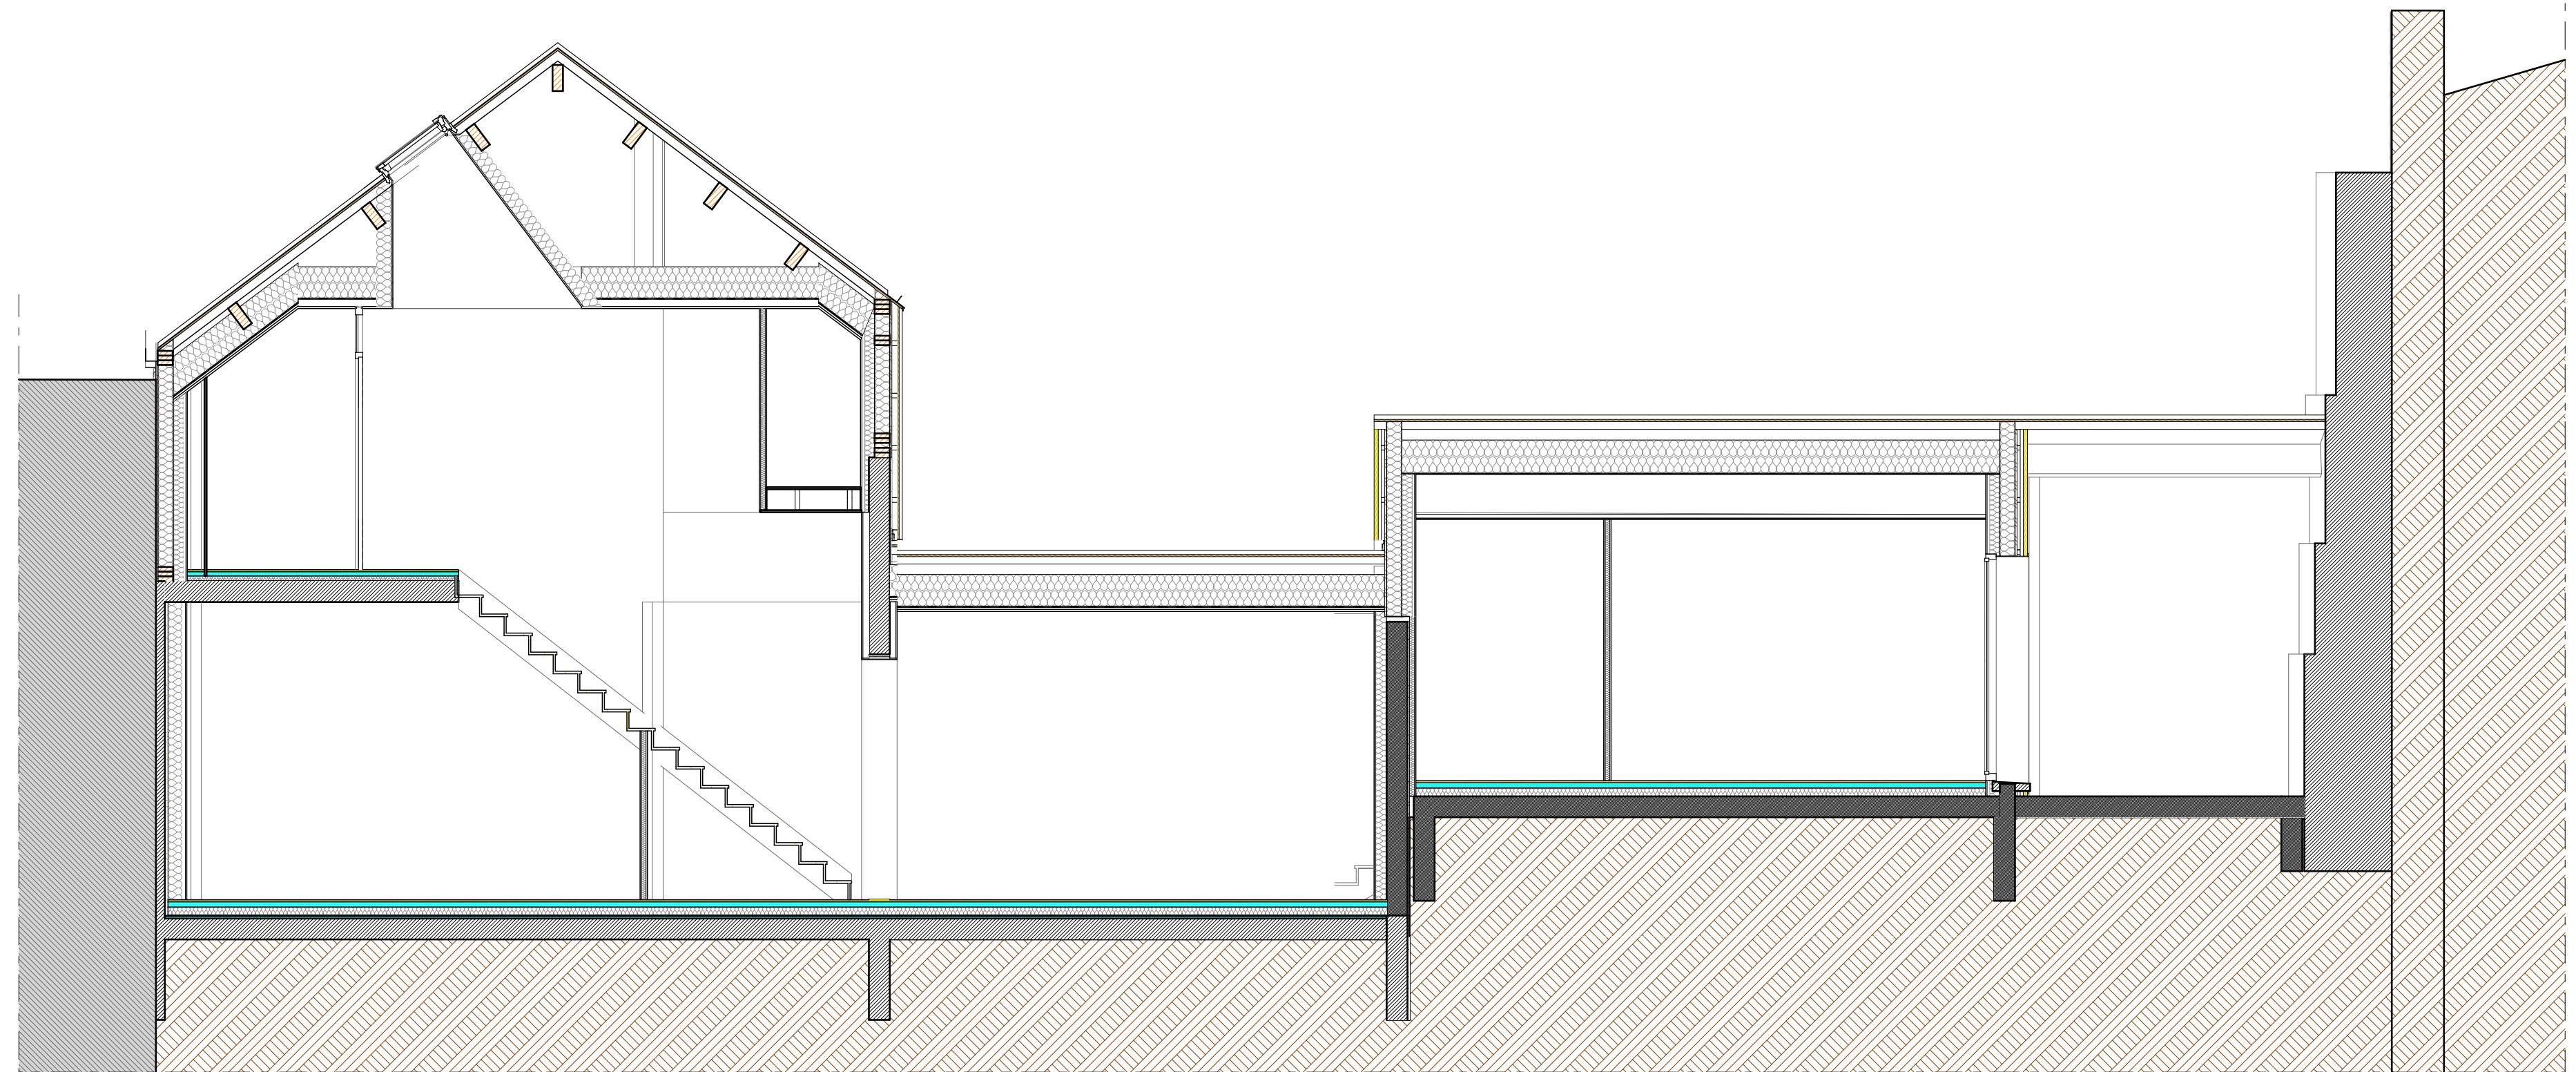

COUPE FF - 1/50